




FRONT ELEVATION: 1/4"=1'-0"

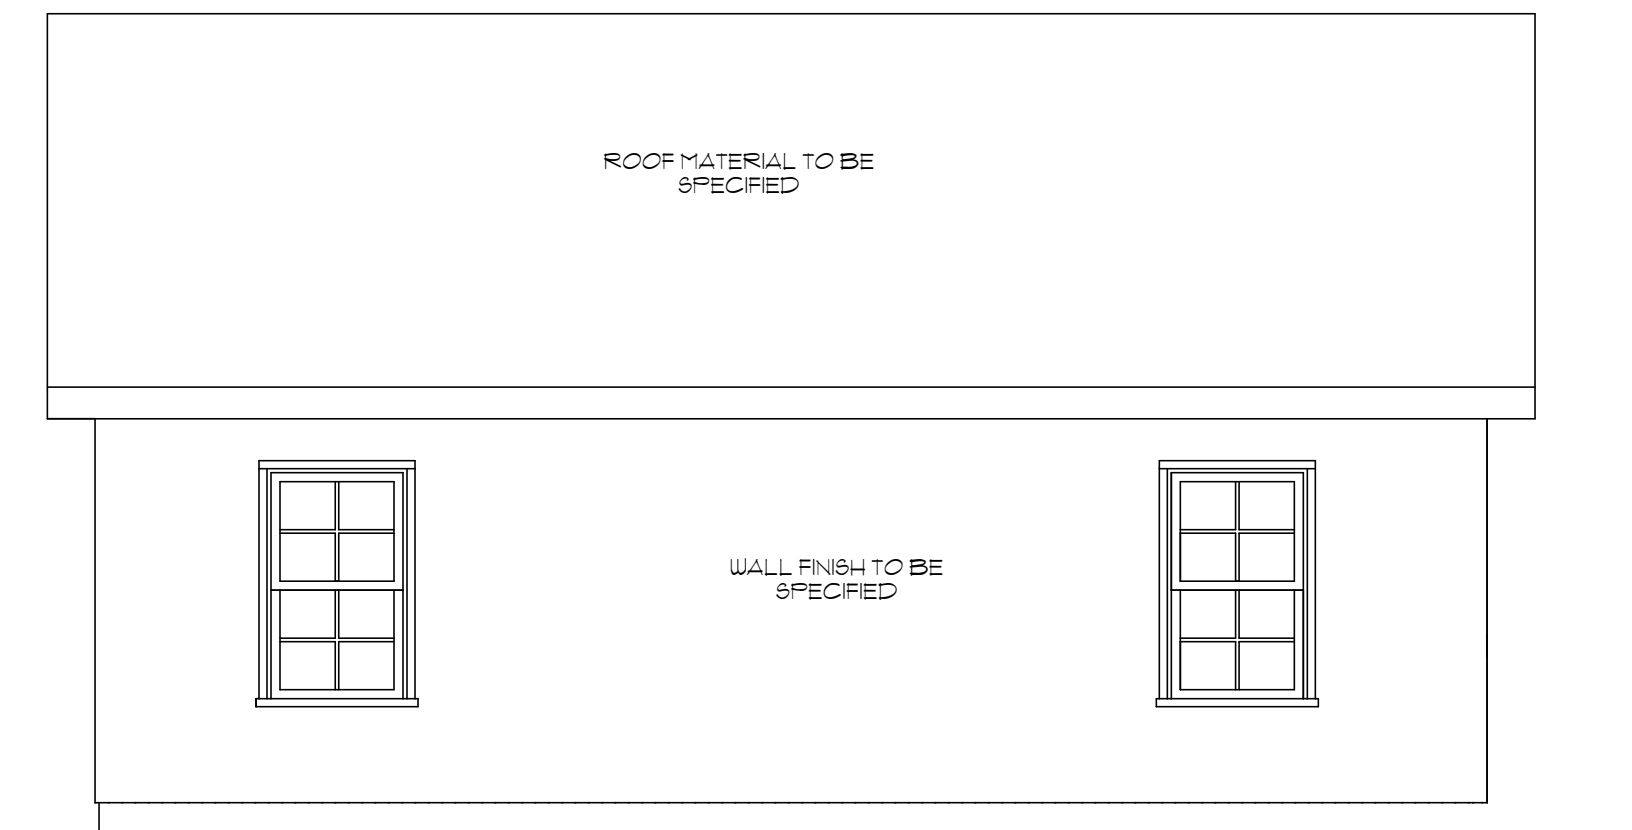

REAR ELEVATION: 1/4"=1'-0"

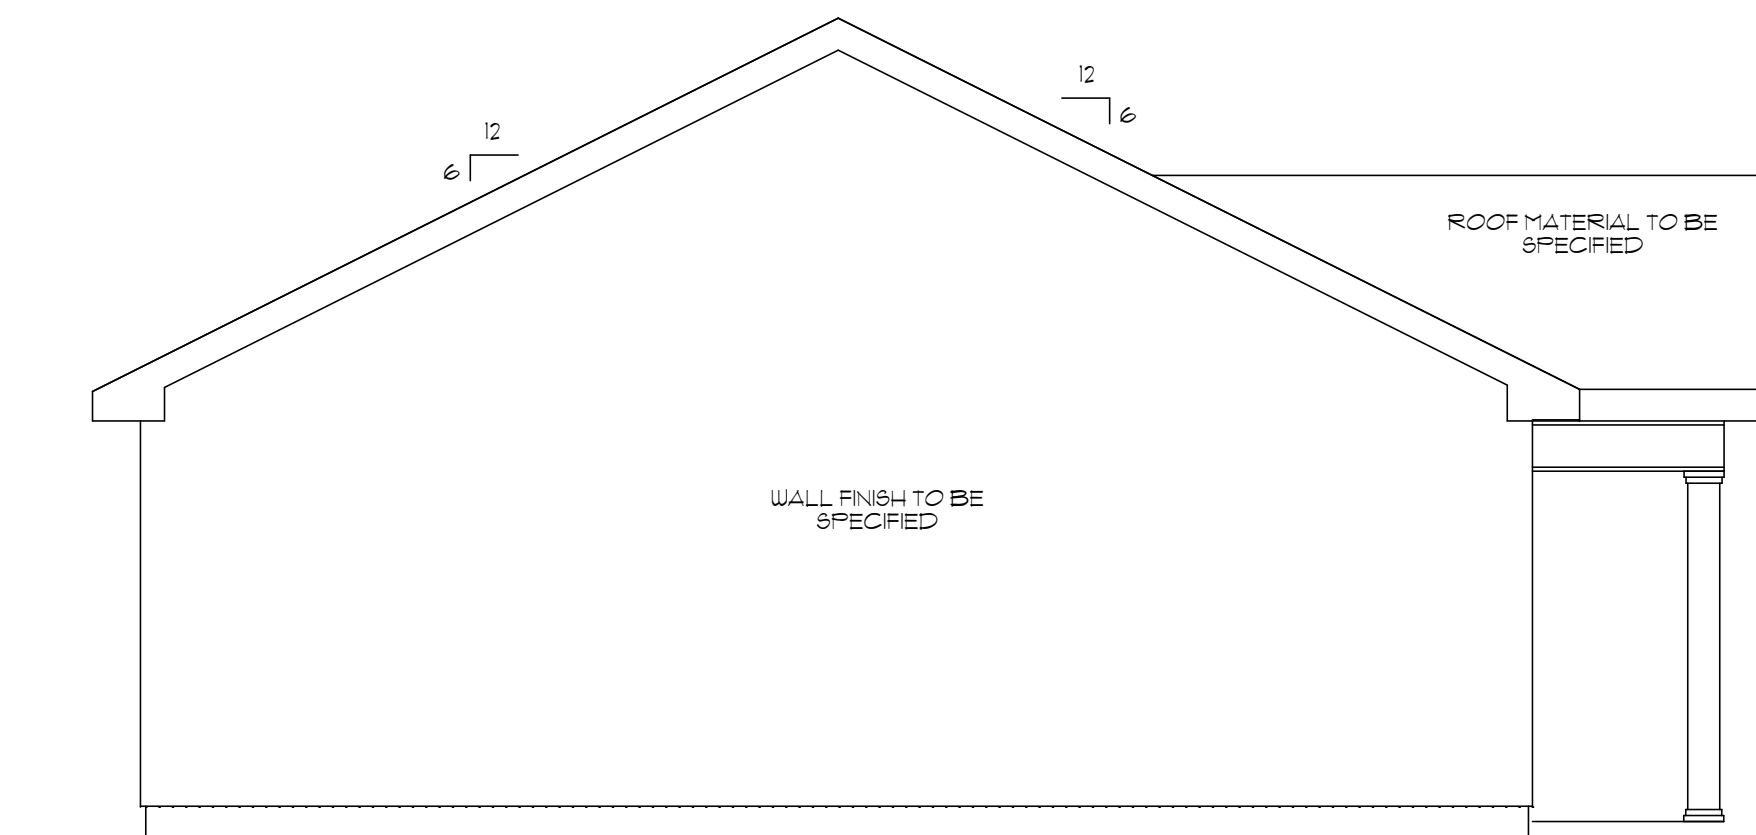

LEFT SIDE ELEVATION: 1/4"=1'-0"

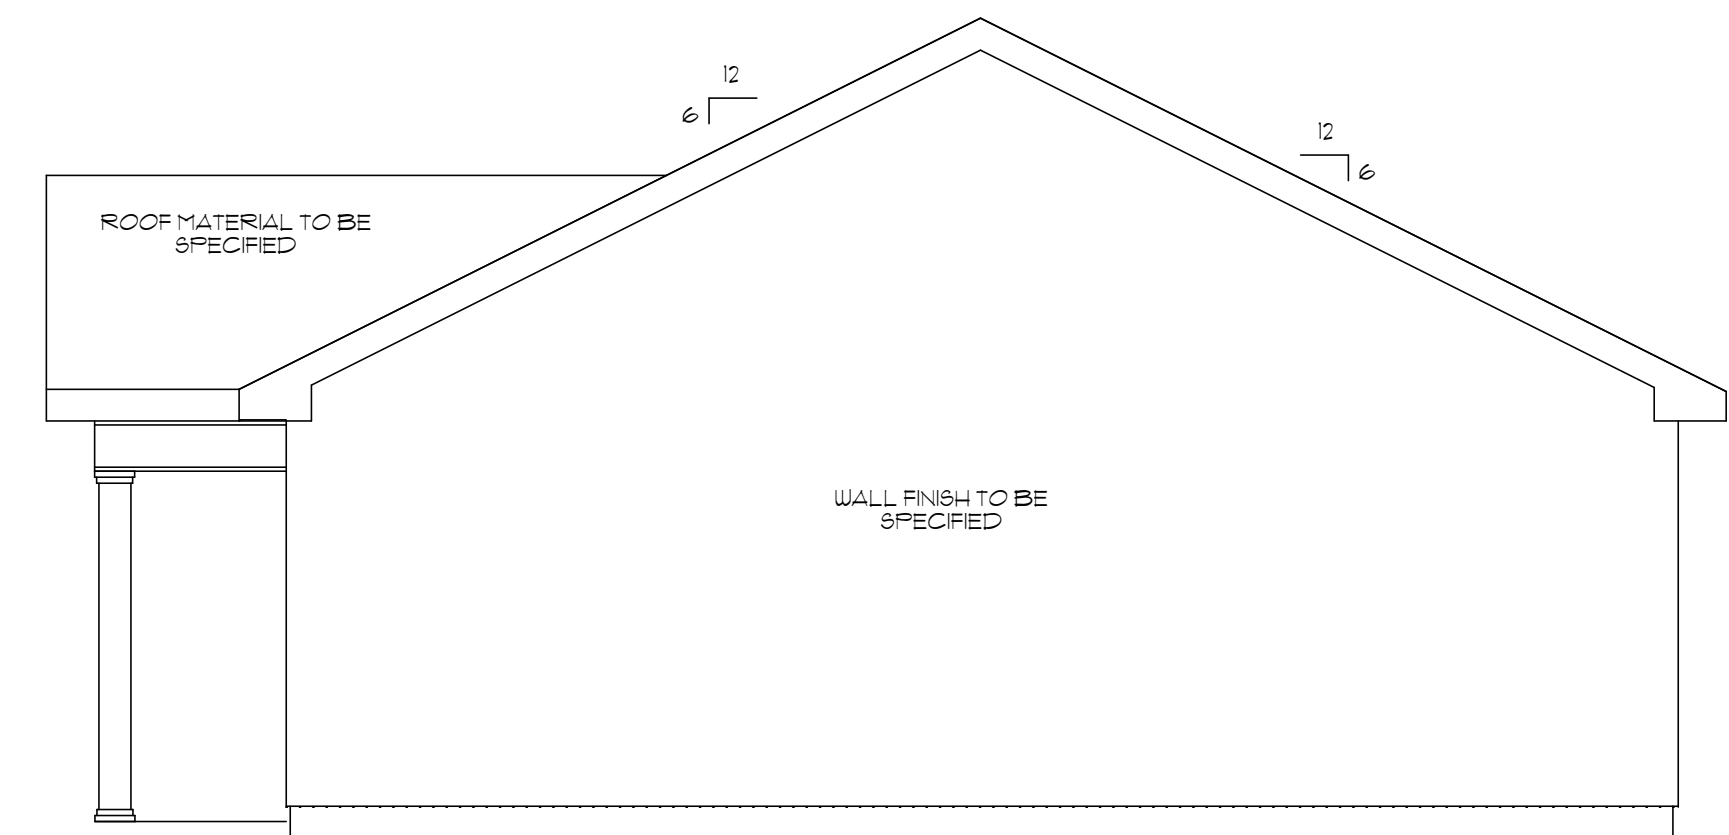

RIGHT SIDE ELEVATION: 1/4"=1'-0"

COPYRIGHT 2010 J.E. BRUCE DESIGN CONSULTANTS, INC.
 All rights reserved. WARNING: The architectural drawing may not be copied or utilized in whole or part without the written permission of J.E. Bruce Design Consultants, Inc.

NOTE:
 J.E. Bruce Design Consultants, Inc./
 Advance Design Group, Assumes no
 Liability for errors or omissions.
 All information contained here in
 shall be confirmed prior to
 commencement of construction.

HAITIAN REDEVELOPMENT PROPOSAL	INT./ DATE:
J.E. BRUCE DESIGN CONSULTANTS, INC. PHONE/ FAX: (504) 361-0308	
600 2ND STREET GRETNA, LOUISIANA 70053 descons@bellsouth.net / desconsinc.com	